

0	14.11.2023	SC	MONITORING SURVEY	JS	BA
REV	SURVEY DATE	BY	DESCRIPTION	DWN	APPD

REFERENCE COORDINATION DRAWINGS			
DESCRIPTION	DRAWING NO.	REV	CHK

SURVEY NOTES	
COORDINATES	ZONE
MGA 1994	ZONE 55


SCALES

A1 ORIGINAL
DO NOT SCALE THIS DRAWING
© Birdon Pty Ltd.



PROJECT	PORT PHILLIP & WESTERN PORT MAINTENANCE DREDGING PROGRAM	
LOCATION	PATTERSON RIVER	

DRAWING STATUS		
SURVEYED	PROCESSED/DRAWN	APPROVED
S. CAMPBELL	J. SAYER	B. ABBOTT
PROJECT No.	SURVEY DATE	ISSUE DATE
D176	14.11.2023	14.11.2023
MONITORING SURVEY		REV: 0

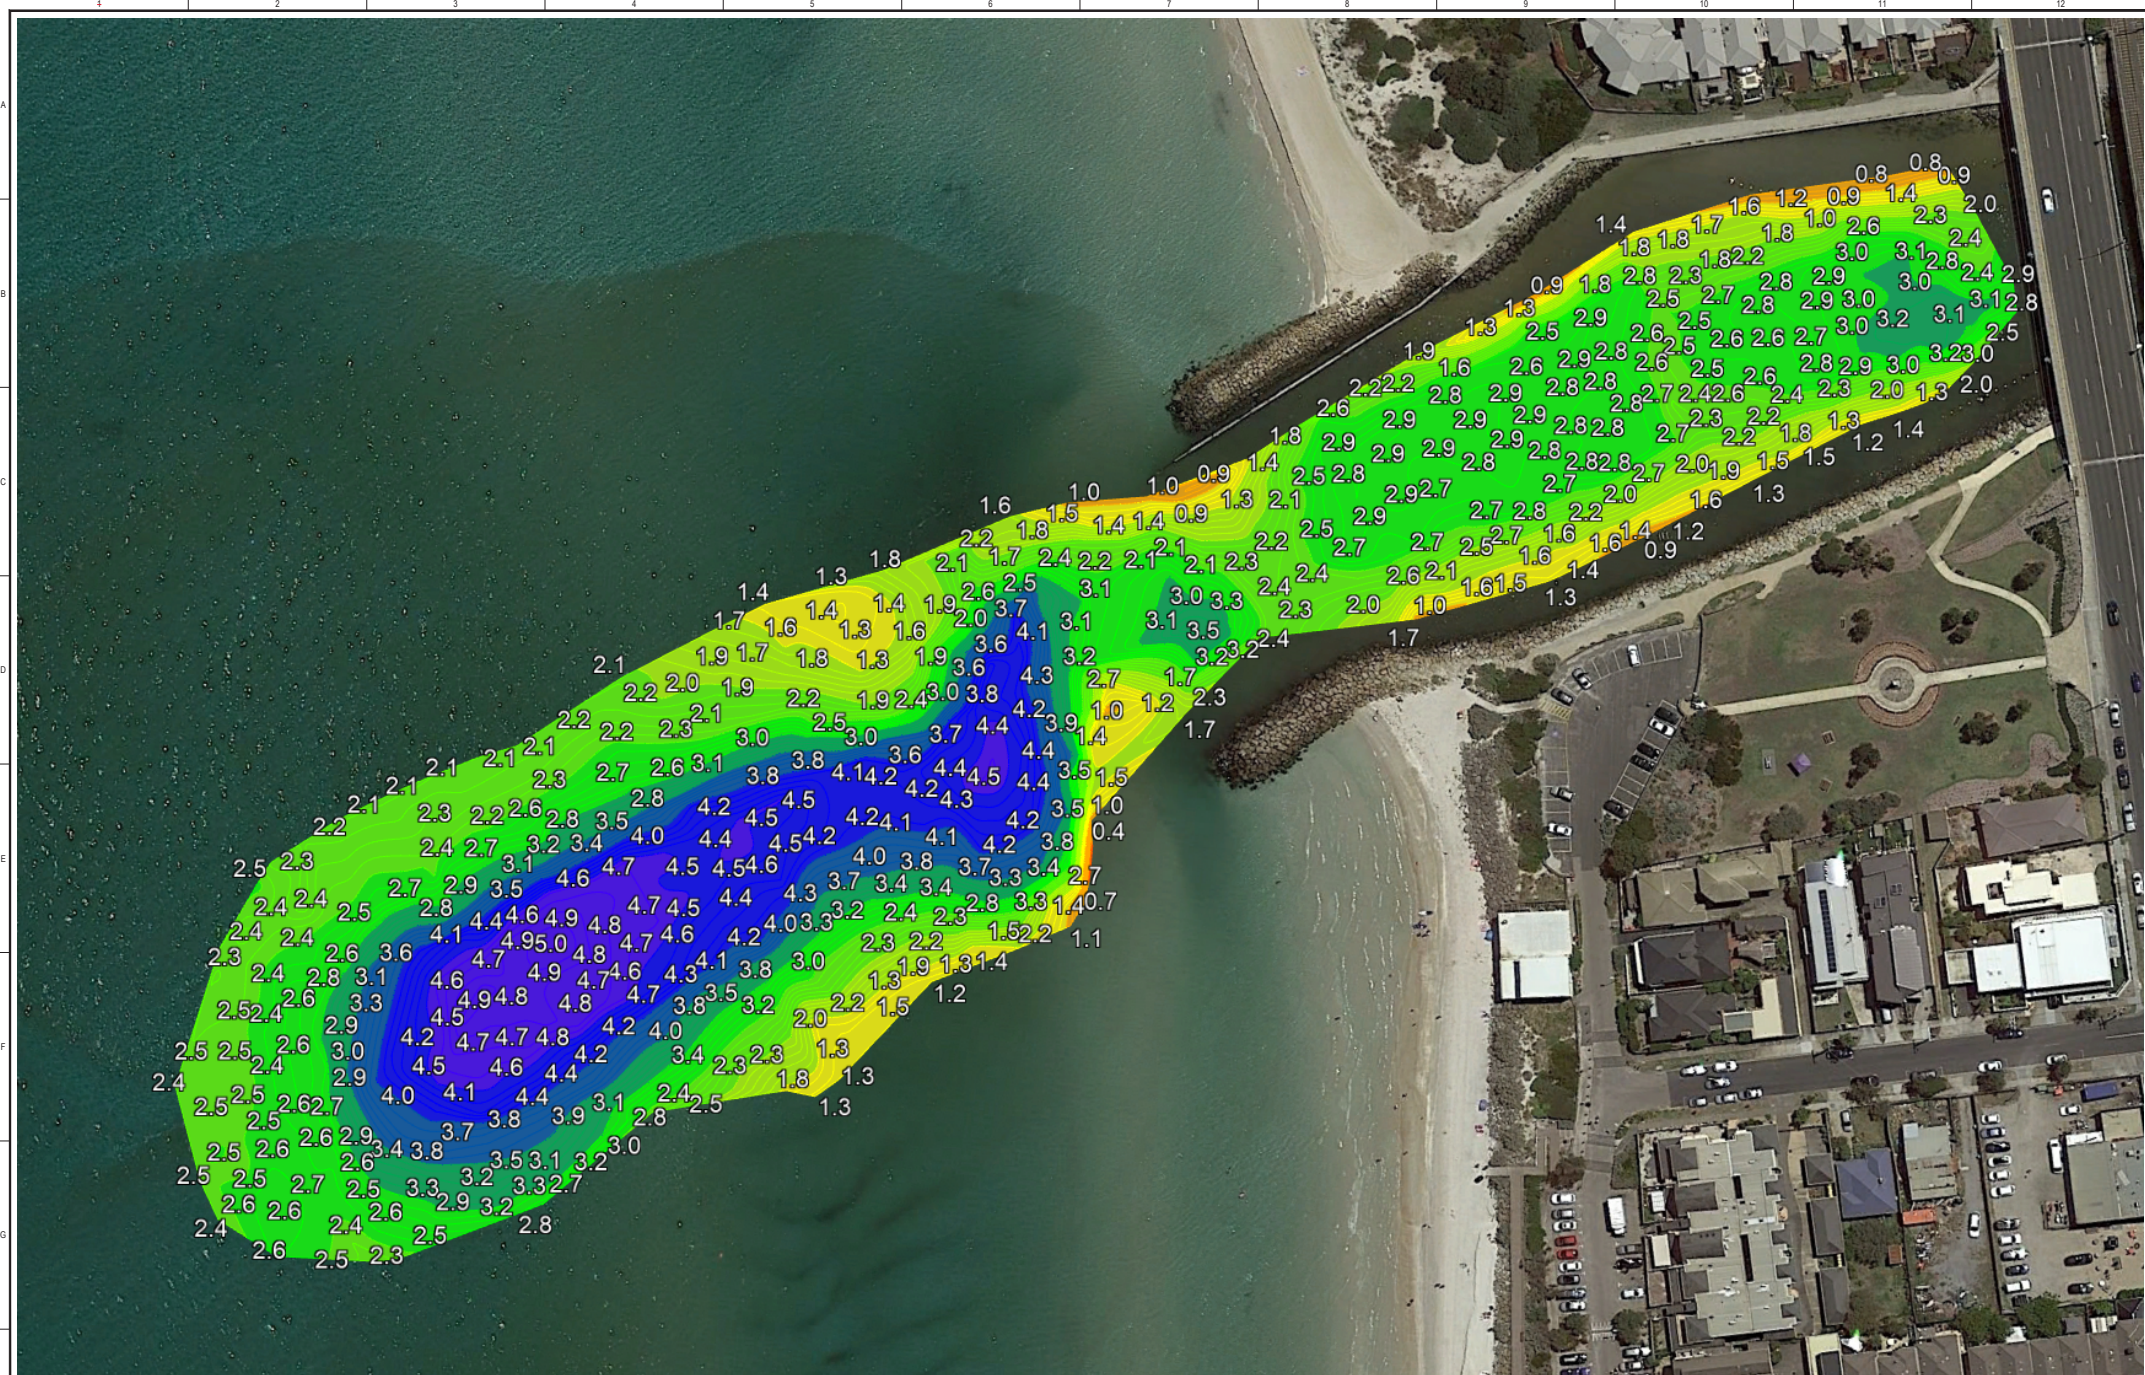

0	14.11.2023	SC	MONITORING SURVEY	JS	BA	REFERENCE COORDINATION DRAWINGS		SCALES	A1 ORIGINAL		CLIENT	PROJECT		DRAWING STATUS								
						DESCRIPTION	DRAWING NO.		REV	CHK		DO NOT SCALE THIS DRAWING	PROJECT	PORT PHILLIP & WESTERN PORT MAINTENANCE DREDGING PROGRAM	ISSUED BY	PROCESSED DRAWN	APPROVED					
REV	SURVEY DATE	BY	DESCRIPTION	DWN	APPL	SURVEY NOTES						LOCATION	PATTERSON RIVER	PROJECT No	D176	SURVEY DATE	14.11.2023	ISSUE DATE	14.11.2023	REV	0	
						COORDINATES	MGA 1994	ZONE	ZONE 55													
											© Birdon Pty Ltd.											