

0	14.11.2023	SC	MONITORING SURVEY	JS	BA
REV	SURVEY DATE	BY	DESCRIPTION	DWN	APPD

REFERENCE COORDINATION DRAWINGS		SCALES
DESCRIPTION	DRAWING NO.	REV
		CHK
SURVEY NOTES		
COORDINATES	ZONE	
MGA 1994	ZONE 55	


A1 ORIGINAL	
DO NOT SCALE THIS DRAWING	


© Birdon Pty Ltd.



PROJECT	PORT PHILLIP & WESTERN PORT MAINTENANCE DREDGING PROGRAM	
LOCATION	MORDIALLOC	

DRAWING STATUS		
SURVEYED:	PROCESSED/DRAWN:	APPROVED:
S.CAMPBELL	J.SAYER	B.ABBOTT
PROJECT No:	SURVEY DATE:	ISSUE DATE:
D176	14.11.2023	14.11.2023
MONITORING SURVEY		REV: 0

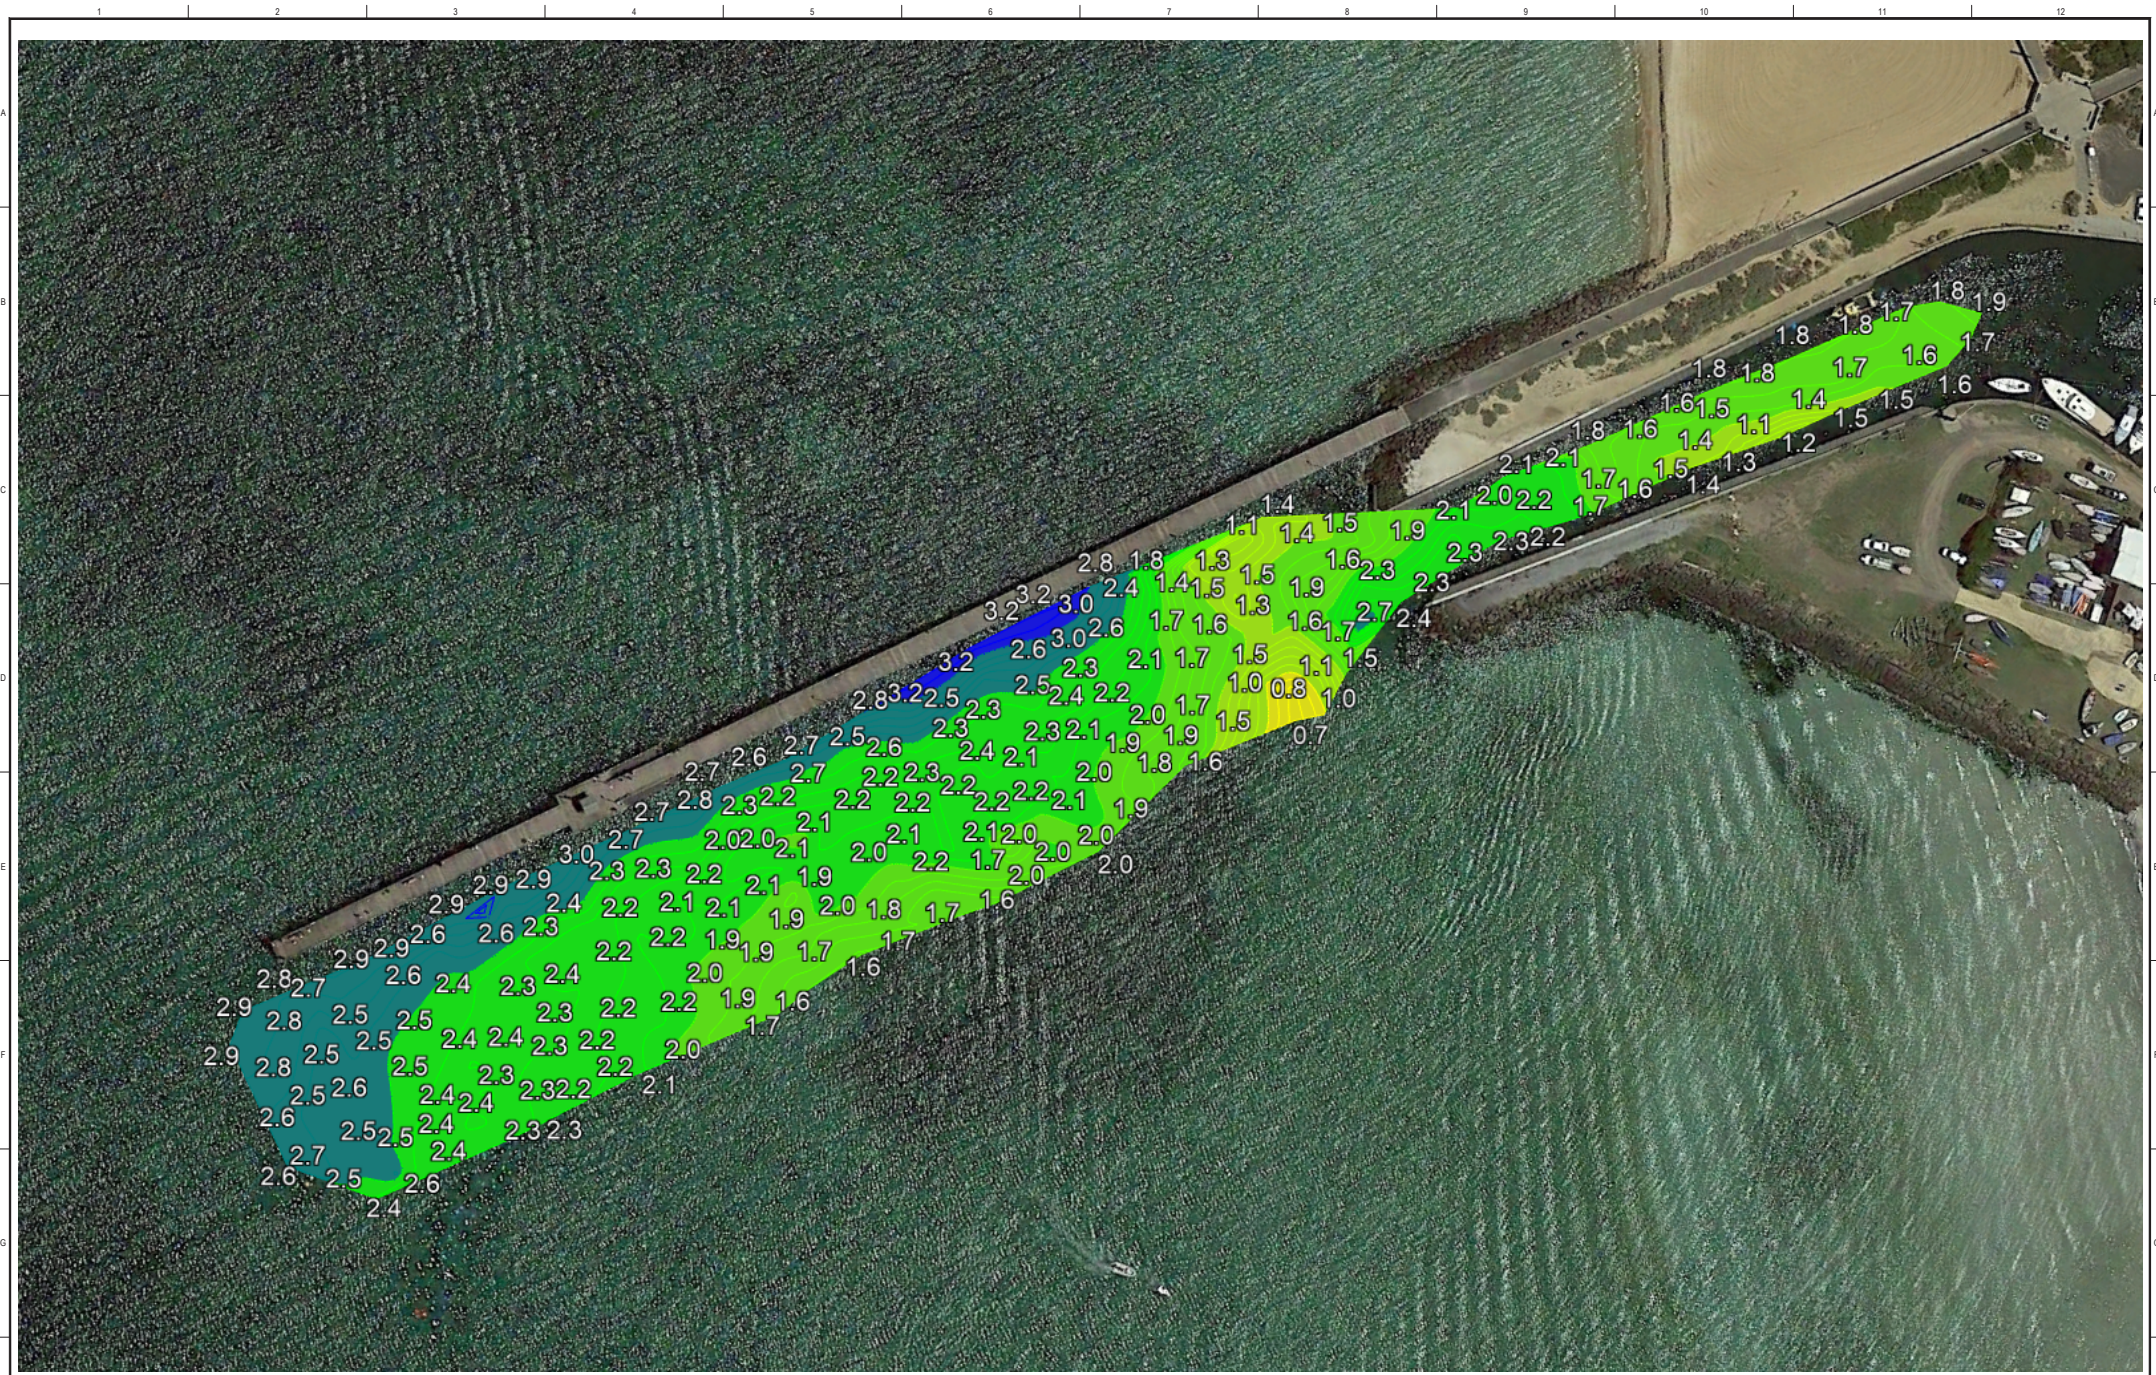

<table border="1"> <tr> <td>0</td> <td>14.11.2023</td> <td>SC</td> <td>MONITORING SURVEY</td> <td>JS</td> <td>BA</td> </tr> <tr> <td>REV</td> <td>SURVEY DATE</td> <td>BY</td> <td>DESCRIPTION</td> <td>DWN</td> <td>APPR</td> </tr> </table>		0	14.11.2023	SC	MONITORING SURVEY	JS	BA	REV	SURVEY DATE	BY	DESCRIPTION	DWN	APPR	<table border="1"> <tr> <th colspan="3">REFERENCE COORDINATION DRAWINGS</th> </tr> <tr> <td>DESCRIPTION</td> <td>DRAWING NO.</td> <td>REV / CHK</td> </tr> <tr> <td> </td> <td> </td> <td> </td> </tr> <tr> <th colspan="3">SURVEY NOTES</th> </tr> <tr> <td>COORDINATES</td> <td colspan="2">ZONE</td> </tr> <tr> <td>MGA 1994</td> <td colspan="2">ZONE 55</td> </tr> </table>		REFERENCE COORDINATION DRAWINGS			DESCRIPTION	DRAWING NO.	REV / CHK				SURVEY NOTES			COORDINATES	ZONE		MGA 1994	ZONE 55		<table border="1"> <tr> <td colspan="2">A1 ORIGINAL</td> </tr> <tr> <td colspan="2">DO NOT SCALE THIS DRAWING</td> </tr> <tr> <td> </td> <td> </td> </tr> <tr> <td> </td> <td> </td> </tr> <tr> <td colspan="2">© Birdon Pty Ltd.</td> </tr> </table>		A1 ORIGINAL		DO NOT SCALE THIS DRAWING						© Birdon Pty Ltd.				<table border="1"> <tr> <td colspan="3">PROJECT: PORT PHILLIP &amp; WESTERN PORT MAINTENANCE DREDGING PROGRAM</td> </tr> <tr> <td colspan="3">LOCATION: MORDIALLOC</td> </tr> <tr> <td colspan="3">DRAWING STATUS:</td> </tr> <tr> <td>SURVEYED: S.CAMPBELL</td> <td>PROCESSED/DRAWN: J.SAYER</td> <td>APPROVED: B.ABBOTT</td> </tr> <tr> <td>PROJECT No: D176</td> <td>SURVEY DATE: 14.11.2023</td> <td>ISSUE DATE: 14.11.2023</td> </tr> <tr> <td colspan="2">MONITORING SURVEY</td> <td>REV: 0</td> </tr> </table>		PROJECT: PORT PHILLIP & WESTERN PORT MAINTENANCE DREDGING PROGRAM			LOCATION: MORDIALLOC			DRAWING STATUS:			SURVEYED: S.CAMPBELL	PROCESSED/DRAWN: J.SAYER	APPROVED: B.ABBOTT	PROJECT No: D176	SURVEY DATE: 14.11.2023	ISSUE DATE: 14.11.2023	MONITORING SURVEY		REV: 0
0	14.11.2023	SC	MONITORING SURVEY	JS	BA	
REV	SURVEY DATE	BY	DESCRIPTION	DWN	APPR	
REFERENCE COORDINATION DRAWINGS	
DESCRIPTION	DRAWING NO.	REV / CHK	
SURVEY NOTES	
COORDINATES	ZONE	
MGA 1994	ZONE 55	
A1 ORIGINAL	
DO NOT SCALE THIS DRAWING	
© Birdon Pty Ltd.	
PROJECT: PORT PHILLIP & WESTERN PORT MAINTENANCE DREDGING PROGRAM	
LOCATION: MORDIALLOC	
DRAWING STATUS:	
SURVEYED: S.CAMPBELL	PROCESSED/DRAWN: J.SAYER	APPROVED: B.ABBOTT	
PROJECT No: D176	SURVEY DATE: 14.11.2023	ISSUE DATE: 14.11.2023	
MONITORING SURVEY		REV: 0	