
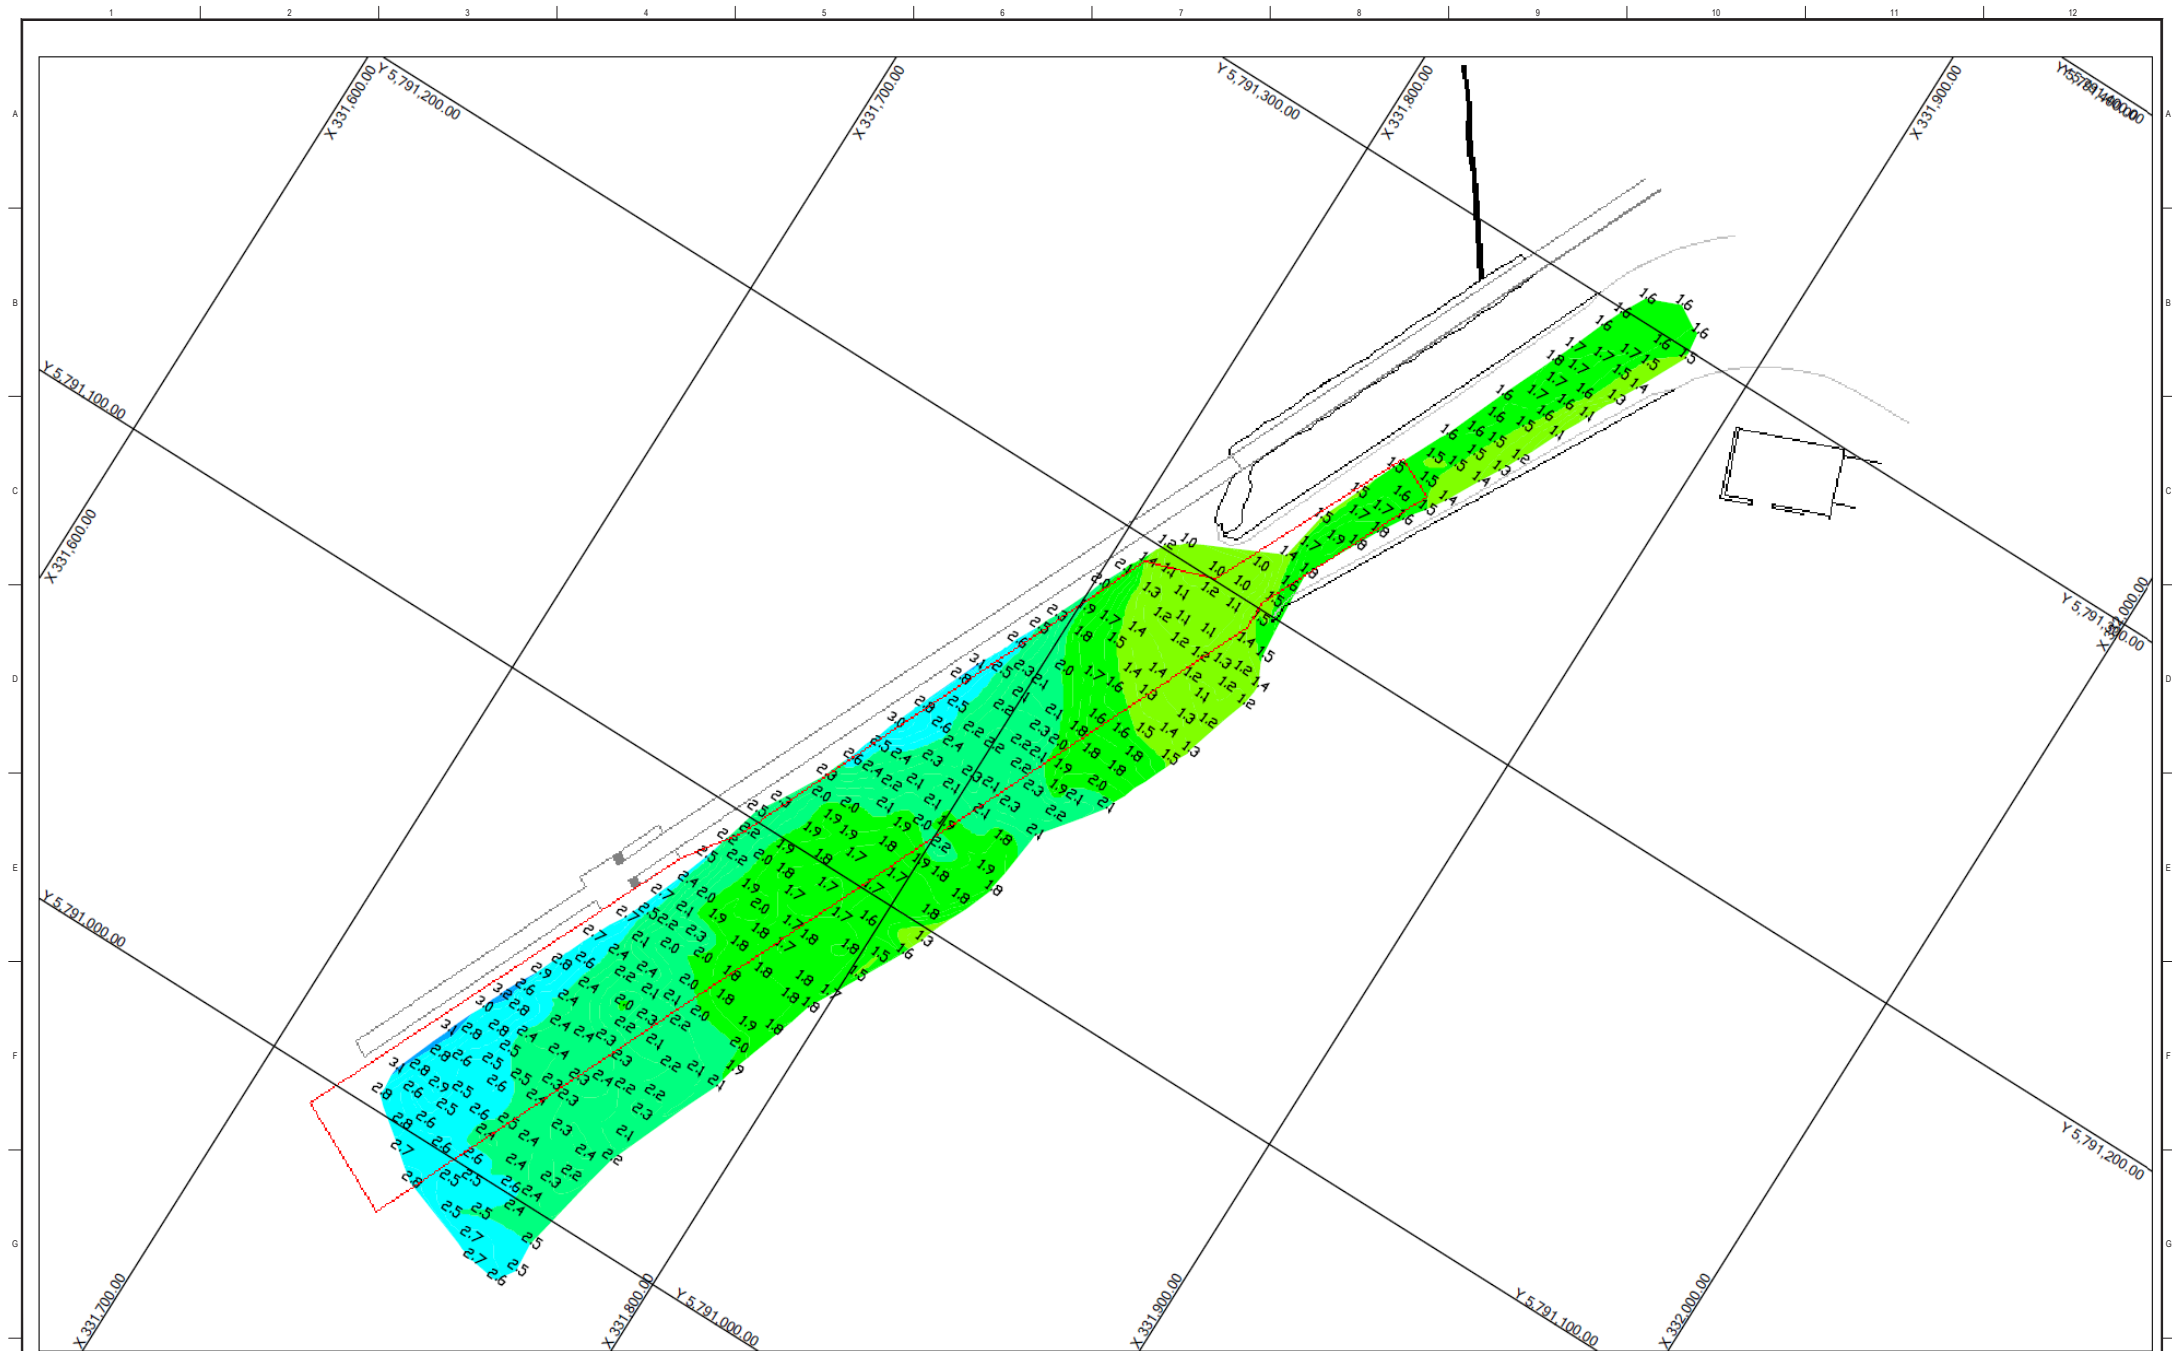


[illegible]

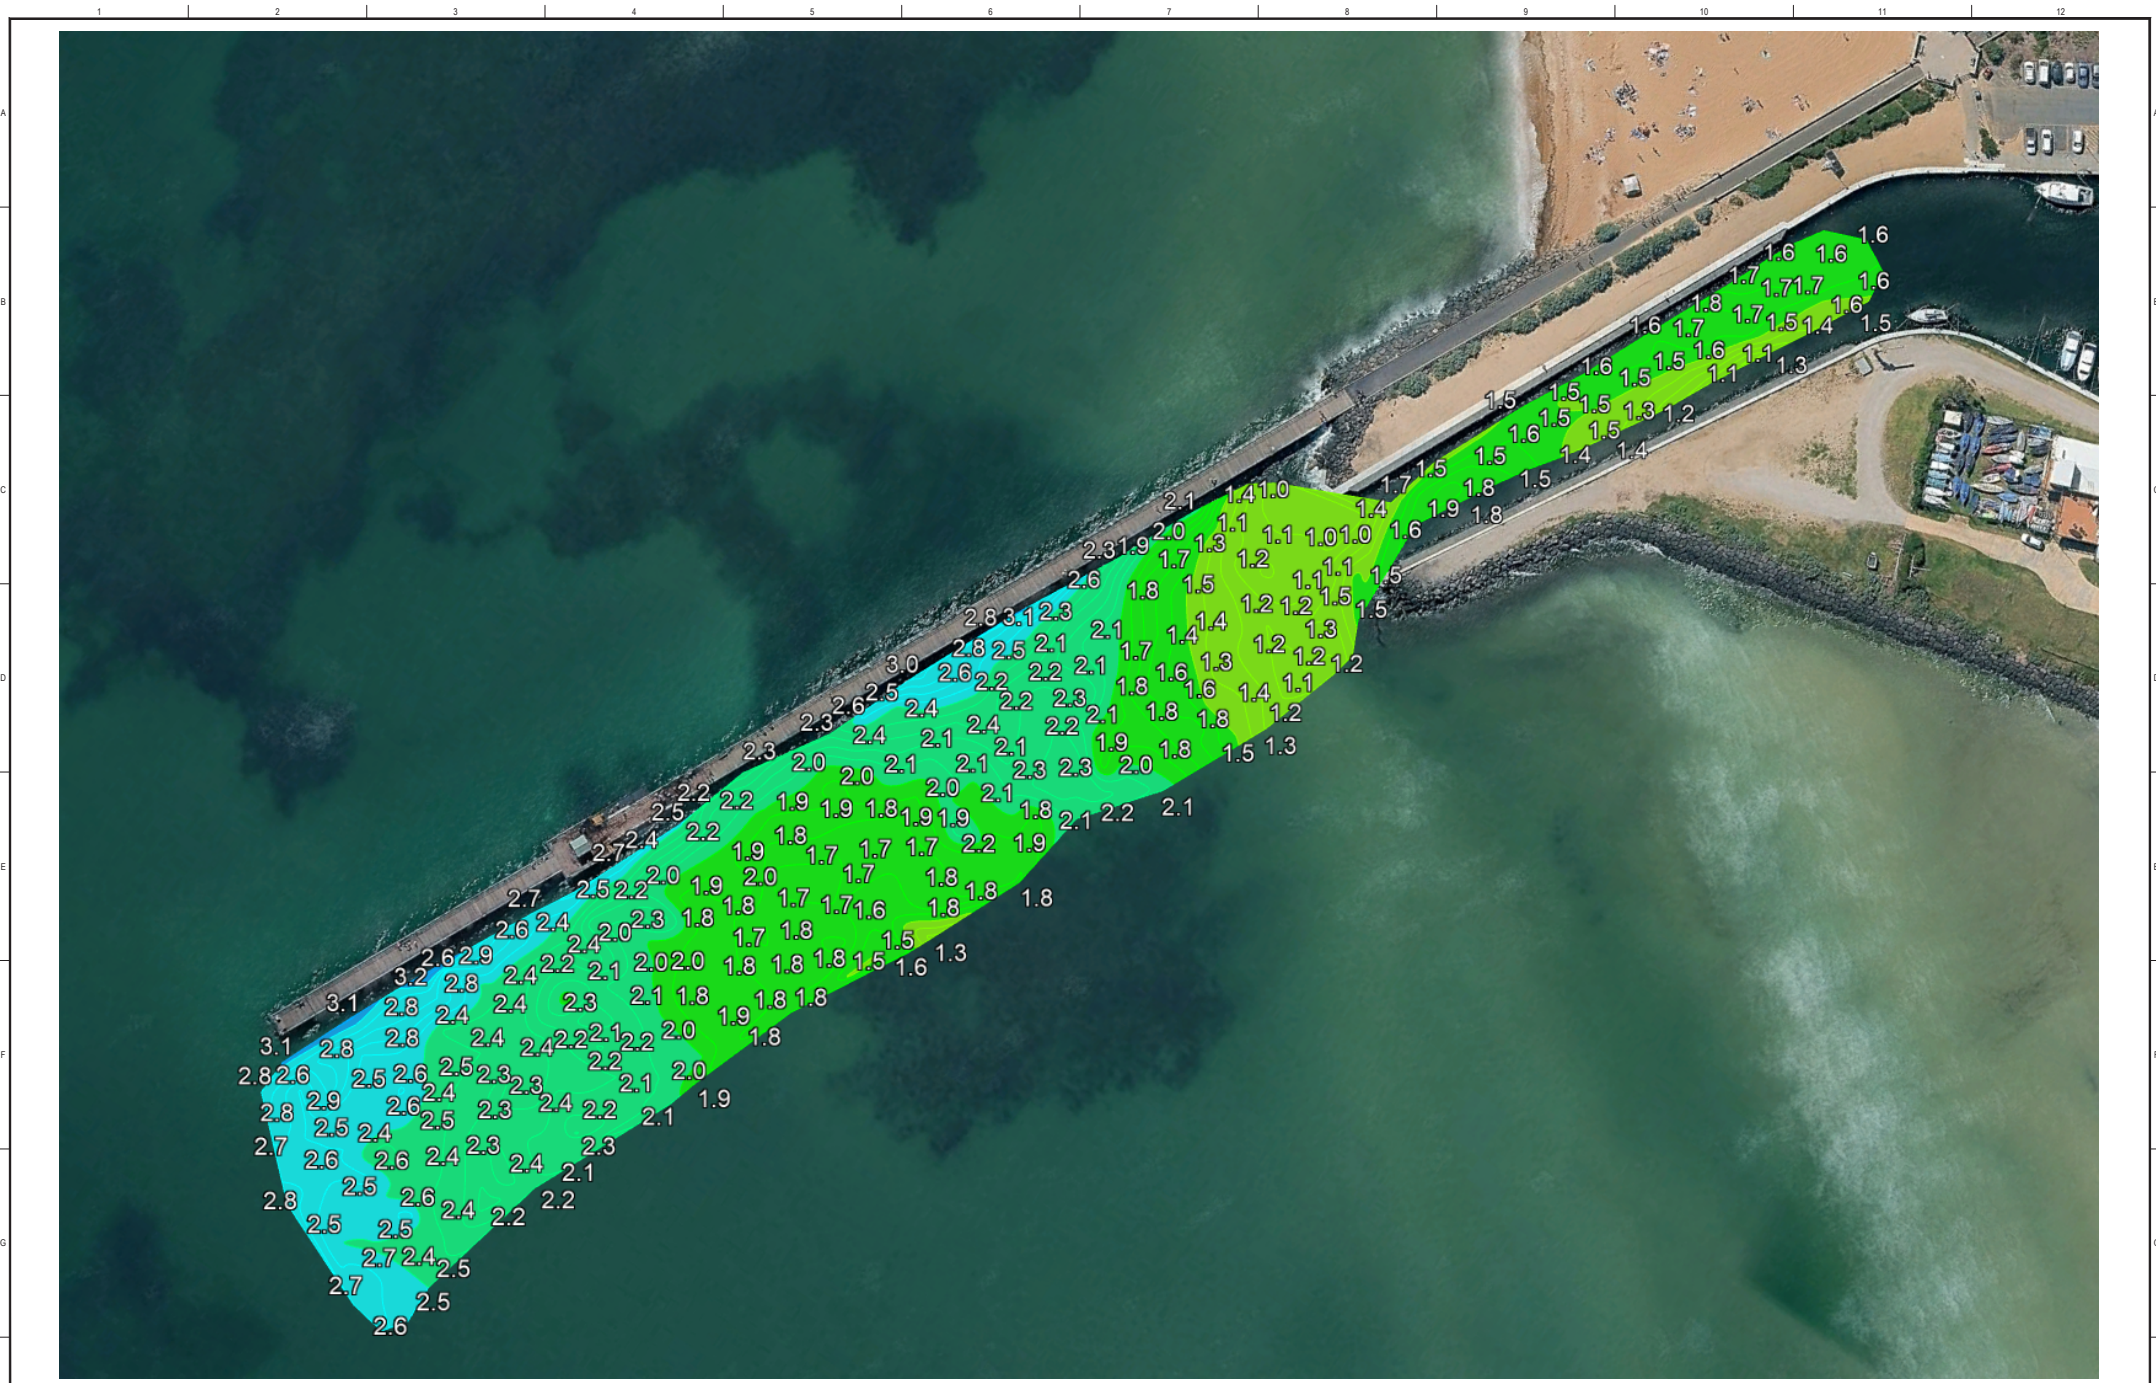

H	0	07/10/2025	SC	MONITORING SURVEY	JS	BA	REFERENCE COORDINATION DRAWINGS				SCALES		A1 ORIGINAL				CLIENT:		PROJECT:	PORT PHILLIP & WESTERN PORT MAINTENANCE DREDGING PROGRAM		DRAWING STATUS:	
							DESCRIPTION	DRAWING NO.	REV	CHK																			SURVEYED:	S.CAMPBELL	PROCESSED/DRAWN:	J.SAYER	APPROVED:	B.ABBOTT	
SURVEY NOTES				COORDINATES & HEIGHT DATUM		ZONE:	