


REFERENCE COORDINATION DRAWINGS		SCALES		A1 ORIGINAL DO NOT SCALE THIS DRAWING		CLIENT		PROJECT		DRAWING STATUS	
DESCRIPTION		DRAWING NO.		REV		C/DK		S.CAMPBELL		PROCESSED/CAVANA	
								J.SAYER		APPROVED	
								B.ABBOTT			
SURVEY NOTES		COORDINATES & HEIGHT DATUM		ZONE				PROJECT No.		ISSUE DATE	
		MGA 1994 & Chart Datum		ZONE 55				D176		22.06.2026	
								LOCATION		ISSUE DATE	
								PATTERSON RIVER		24.06.2026	
										REV	
										0	

Birdon

Parks
VICTORIA

PROJECT: PORT PHILLIP & WESTERN PORT
MAINTENANCE DREDGING PROGRAM

LOCATION: PATTERSON RIVER

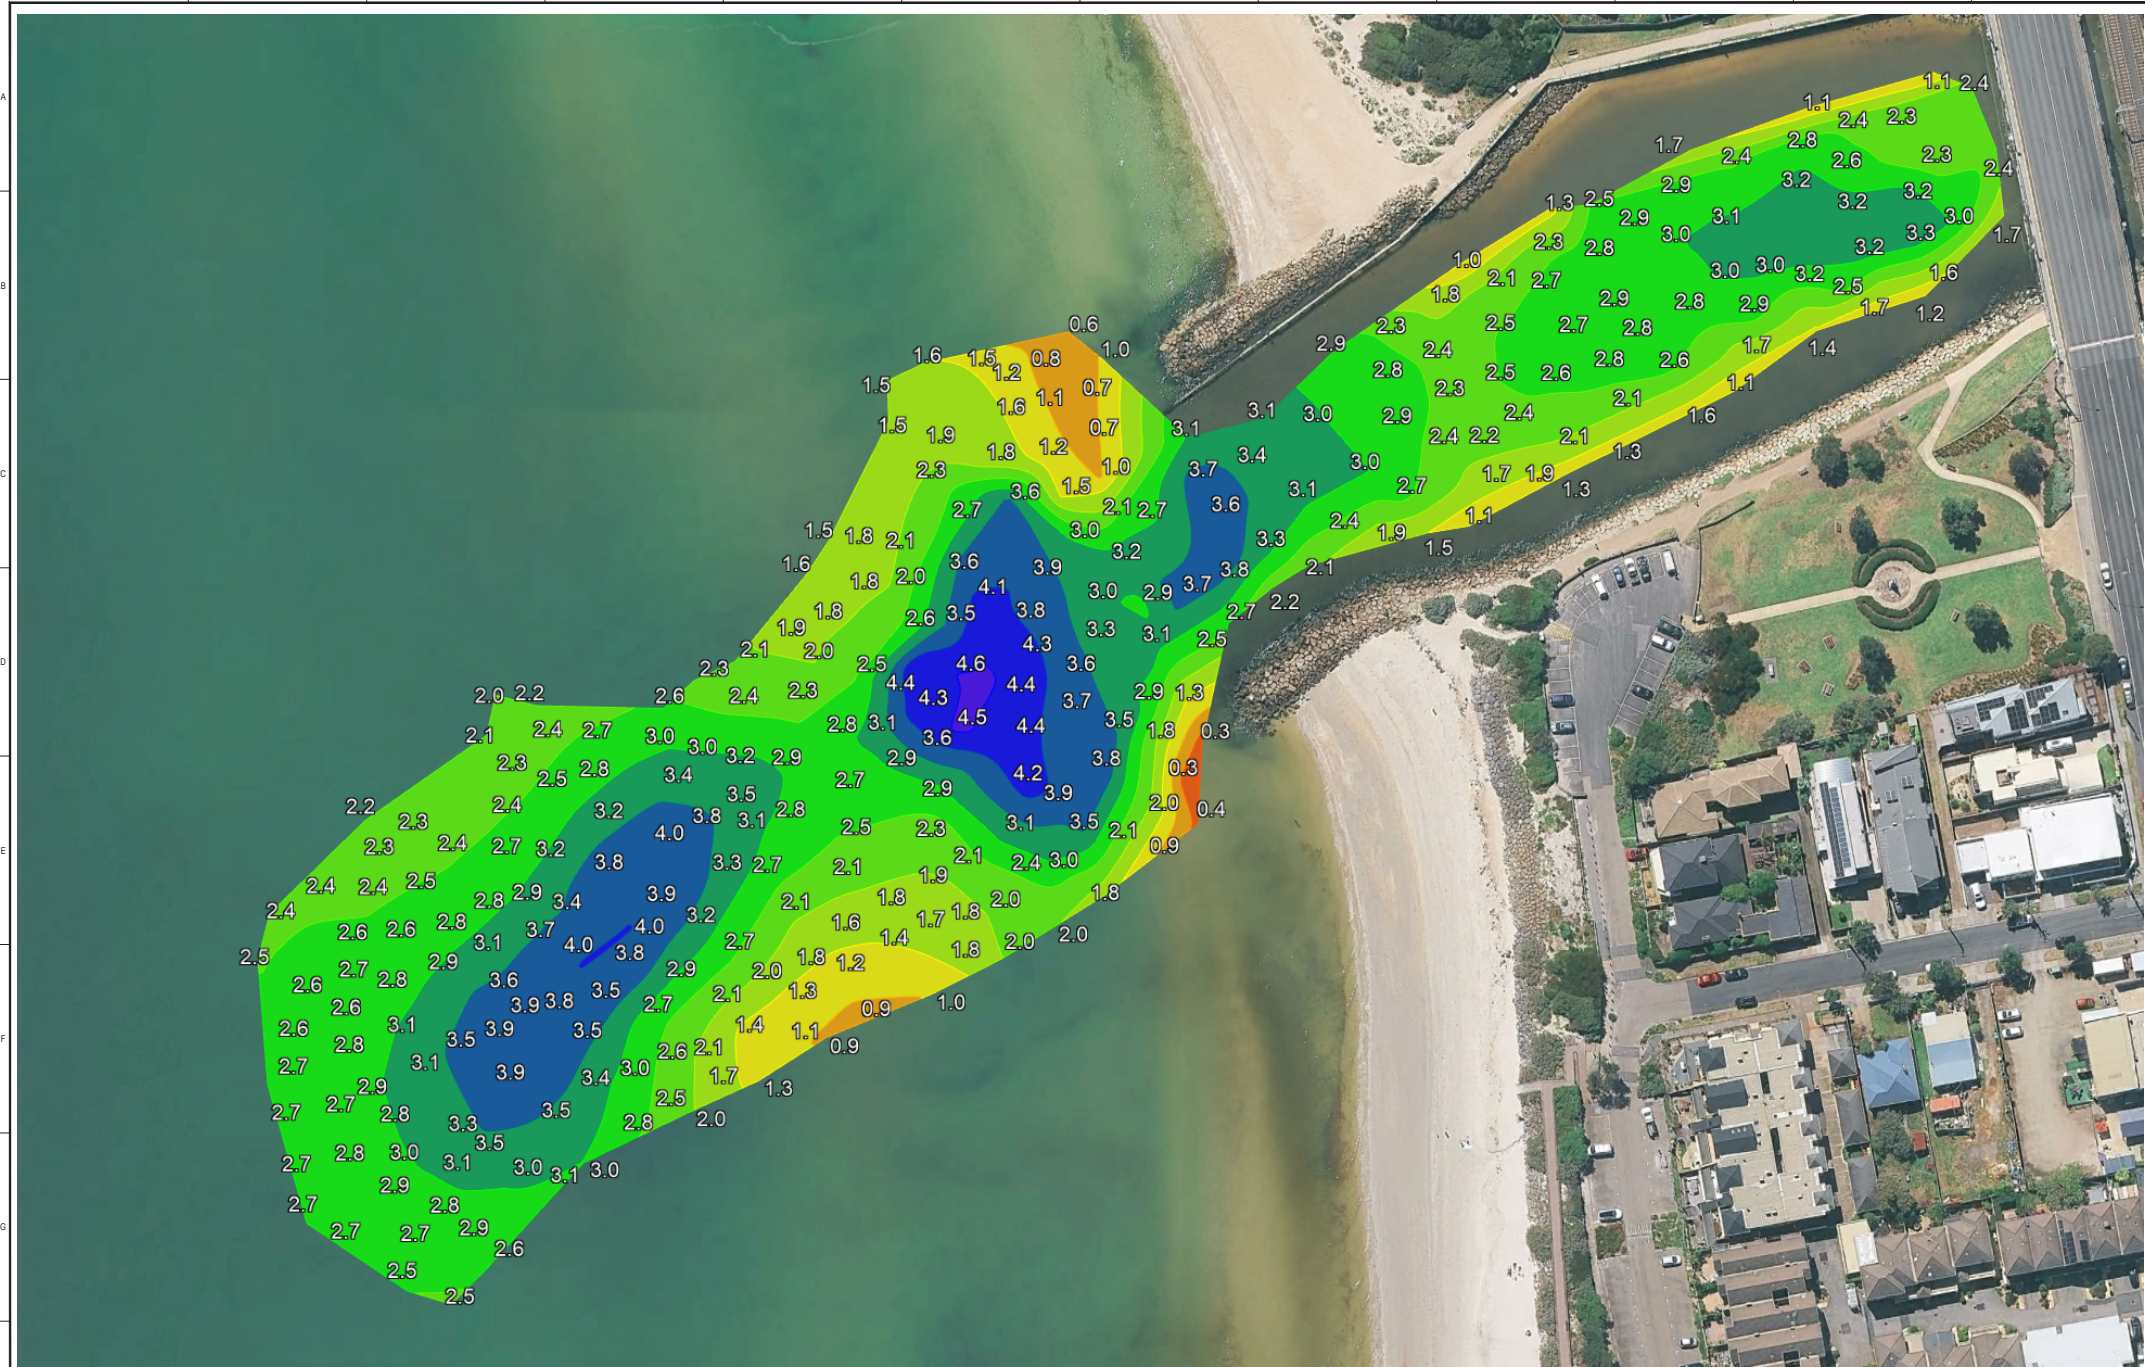

REFERENCE COORDINATION DRAWINGS DESCRIPTION DRAWING NO. REV CHK		SCALES A1 ORIGINAL DO NOT SCALE THIS DRAWING		CLIENT  		PROJECT PORT PHILLIP & WESTERN PORT MAINTENANCE DREDGING PROGRAM		DRAWING STATUS SURVEYED: S.CAMPBELL PROCESSED/DRAWN: J.SAYER APPROVED: B.ABBOTT	
SURVEY NOTES COORDINATES & HEIGHT DATUM MGA 1994 & Chart Datum ZONE: ZONE 55		© Birdon Pty Ltd.		LOCATION PATTERSON RIVER		PROJECT No: D176 SURVEY DATE: 22.06.2026 ISSUE DATE: 24.06.2026		MONITORING SURVEY REV: 0	
0 22.06.2026 SC: MONITORING SURVEY SURVEY DATE BY DESCRIPTION	JS BA DWN APPR								