

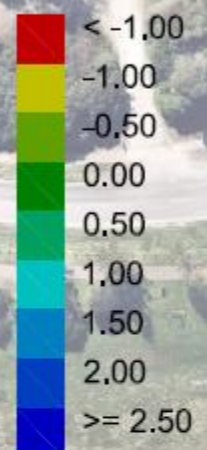


	NOTES:		 SCALE 1:500	Farren Group <small>Creating New Boundaries</small> 74 Marlborough Street Portlaoise 2011 Phone 00353 1 452 4411 Mob 0452 432 241 info@farren.ie www.farren.ie	WERRIBEE RIVER ENTRANCE CURRENT SITUATION HYDROGRAPHIC SURVEY												
	COORDINATES BASED ON MARS44, JUNE 99 HEIGHT DATUM BASED ON CHART DATUM CONTOUR INTERVAL 0.2M				<table border="1" style="width: 100%; border-collapse: collapse;"> <tr> <td>COORDINATES: MGA 94</td> <td>SURVEY: PB</td> <td>19 OCT 2020</td> </tr> <tr> <td>HEIGHT DATUM: CHART DATUM</td> <td>CALC.: PB</td> <td>19 OCT 2020</td> </tr> <tr> <td>CAD REF.: PD JUN1953</td> <td>DRAWN: PB</td> <td>20 OCT 2020</td> </tr> <tr> <td>FLO/LAL BOOK:</td> <td>CHECKED:</td> <td></td> </tr> </table>	COORDINATES: MGA 94	SURVEY: PB	19 OCT 2020	HEIGHT DATUM: CHART DATUM	CALC.: PB	19 OCT 2020	CAD REF.: PD JUN1953	DRAWN: PB	20 OCT 2020	FLO/LAL BOOK:	CHECKED:	
COORDINATES: MGA 94	SURVEY: PB	19 OCT 2020															
HEIGHT DATUM: CHART DATUM	CALC.: PB	19 OCT 2020															
CAD REF.: PD JUN1953	DRAWN: PB	20 OCT 2020															
FLO/LAL BOOK:	CHECKED:																

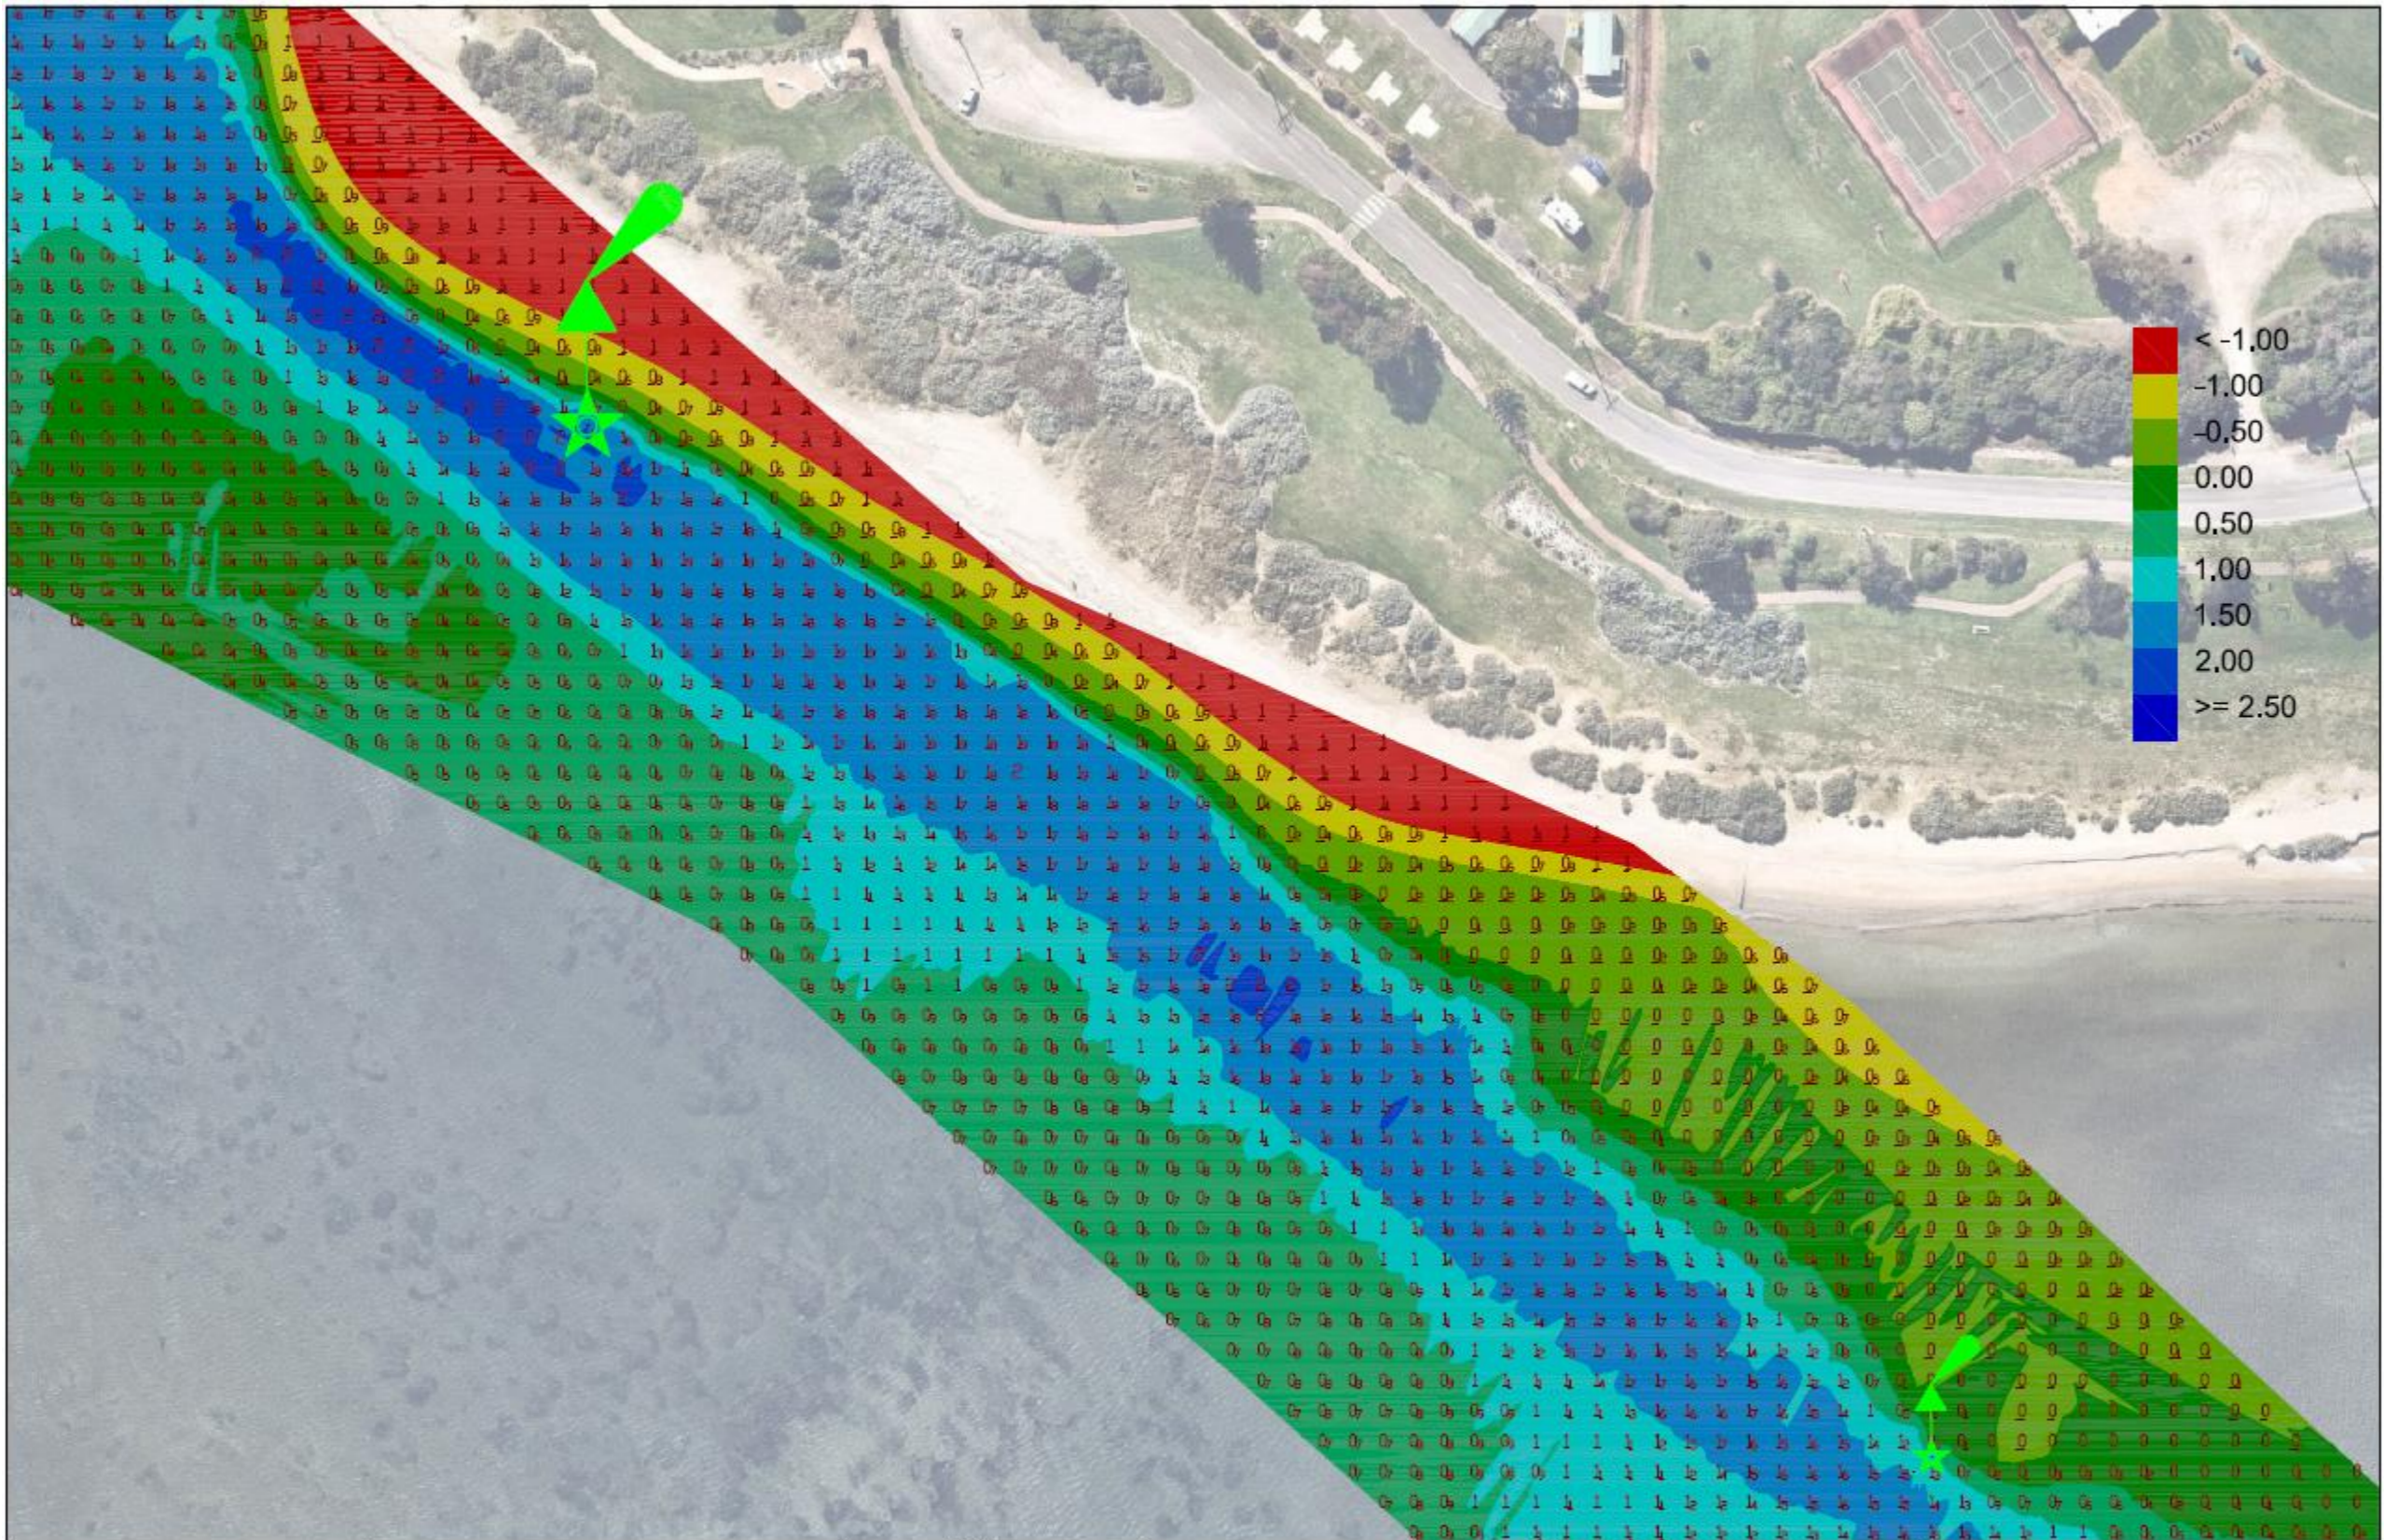

NOTES:
 COORDINATES BASED ON MGA94, ZONE 55
 HEIGHT DATUM BASED ON CHART DATUM
 CONTOUR INTERVAL: 50M

COORDINATES: MGA 94	SURVEY: PB	19 OCT 2020
HEIGHT DATUM: CHART DATUM	CALC: PB	19 OCT 2020
CAD REF: PD JN11953	DRAWN: PB	20 OCT 2020
FLD/DWL BOOK:	CHECKED:	


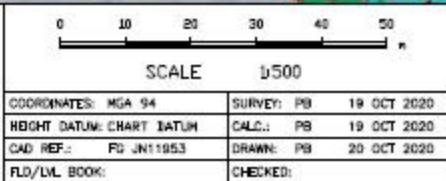


Farren Group
 Creating New Boundaries
 74 Maribrong Street Portlaurie 3511
 Phone 0800 1000 Mob 0452 432 241
 info@farrengroup.com.au

LAND SURVEYING - TOWN PLANNING - HYDROGRAPHIC MAPPING

WERRIBEE RIVER ENTRANCE
 CURRENT SITUATION
 HYDROGRAPHIC SURVEY

DRAWING No: WS43
 SHEET 3 OF 5
 REVISION: 0

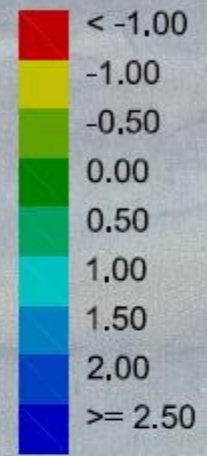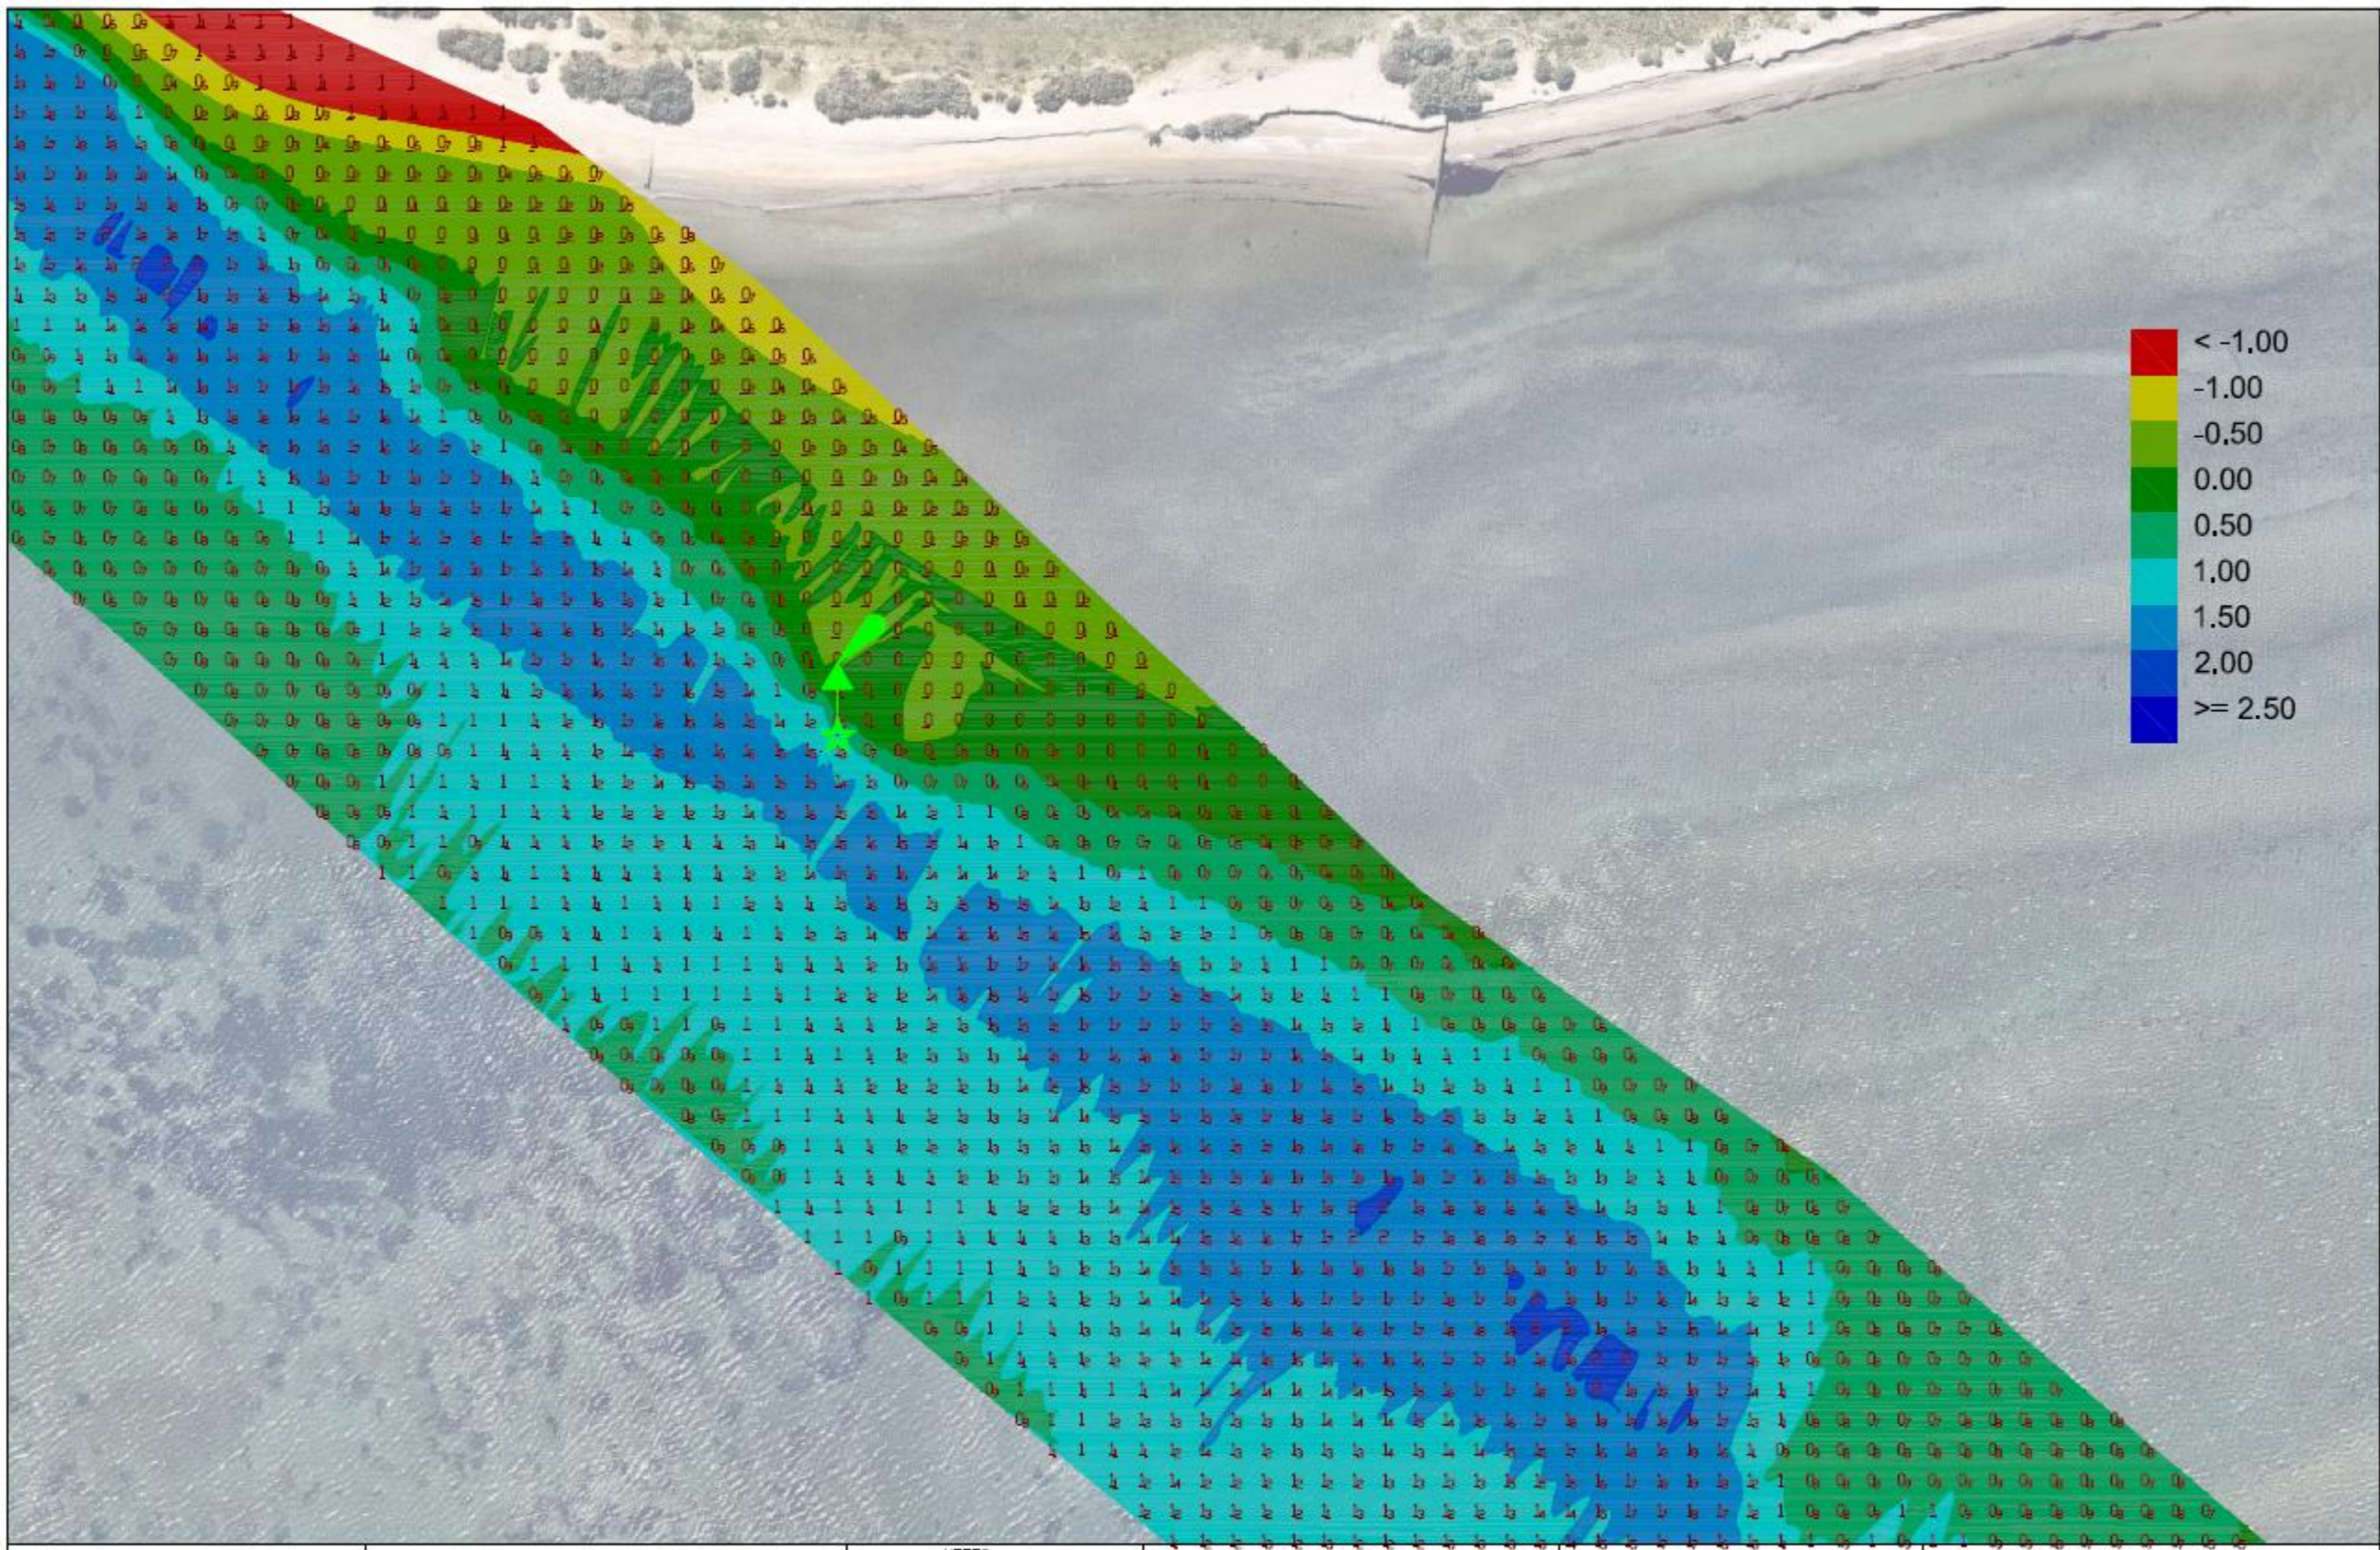

NOTES:

COORDINATES BASED ON MGA94, ZONE 55
 HEIGHT DATUM BASED ON CHART DATUM
 CONTOUR INTERVAL: 0.2M



SCALE 1:500



COORDINATES: MGA 94	SURVEY: PS 19 OCT 2020
HEIGHT DATUM: CHART DATUM	CALC.: PS 19 OCT 2020
CAD REF.: PG JN11953	DRAWN: PS 20 OCT 2020
FLD/LAL BOOK:	CHECKED:



LAND SURVEYING - TOWN PLANNING - HYDROGRAPHIC MAPPING


**WERRIBEE RIVER ENTRANCE
 CURRENT SITUATION
 HYDROGRAPHIC SURVEY**

DRAWING NO. WS43	SHEET 4 OF 5	REVISION 0
---------------------	--------------	---------------

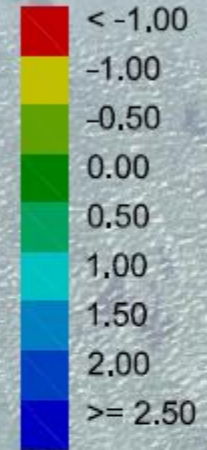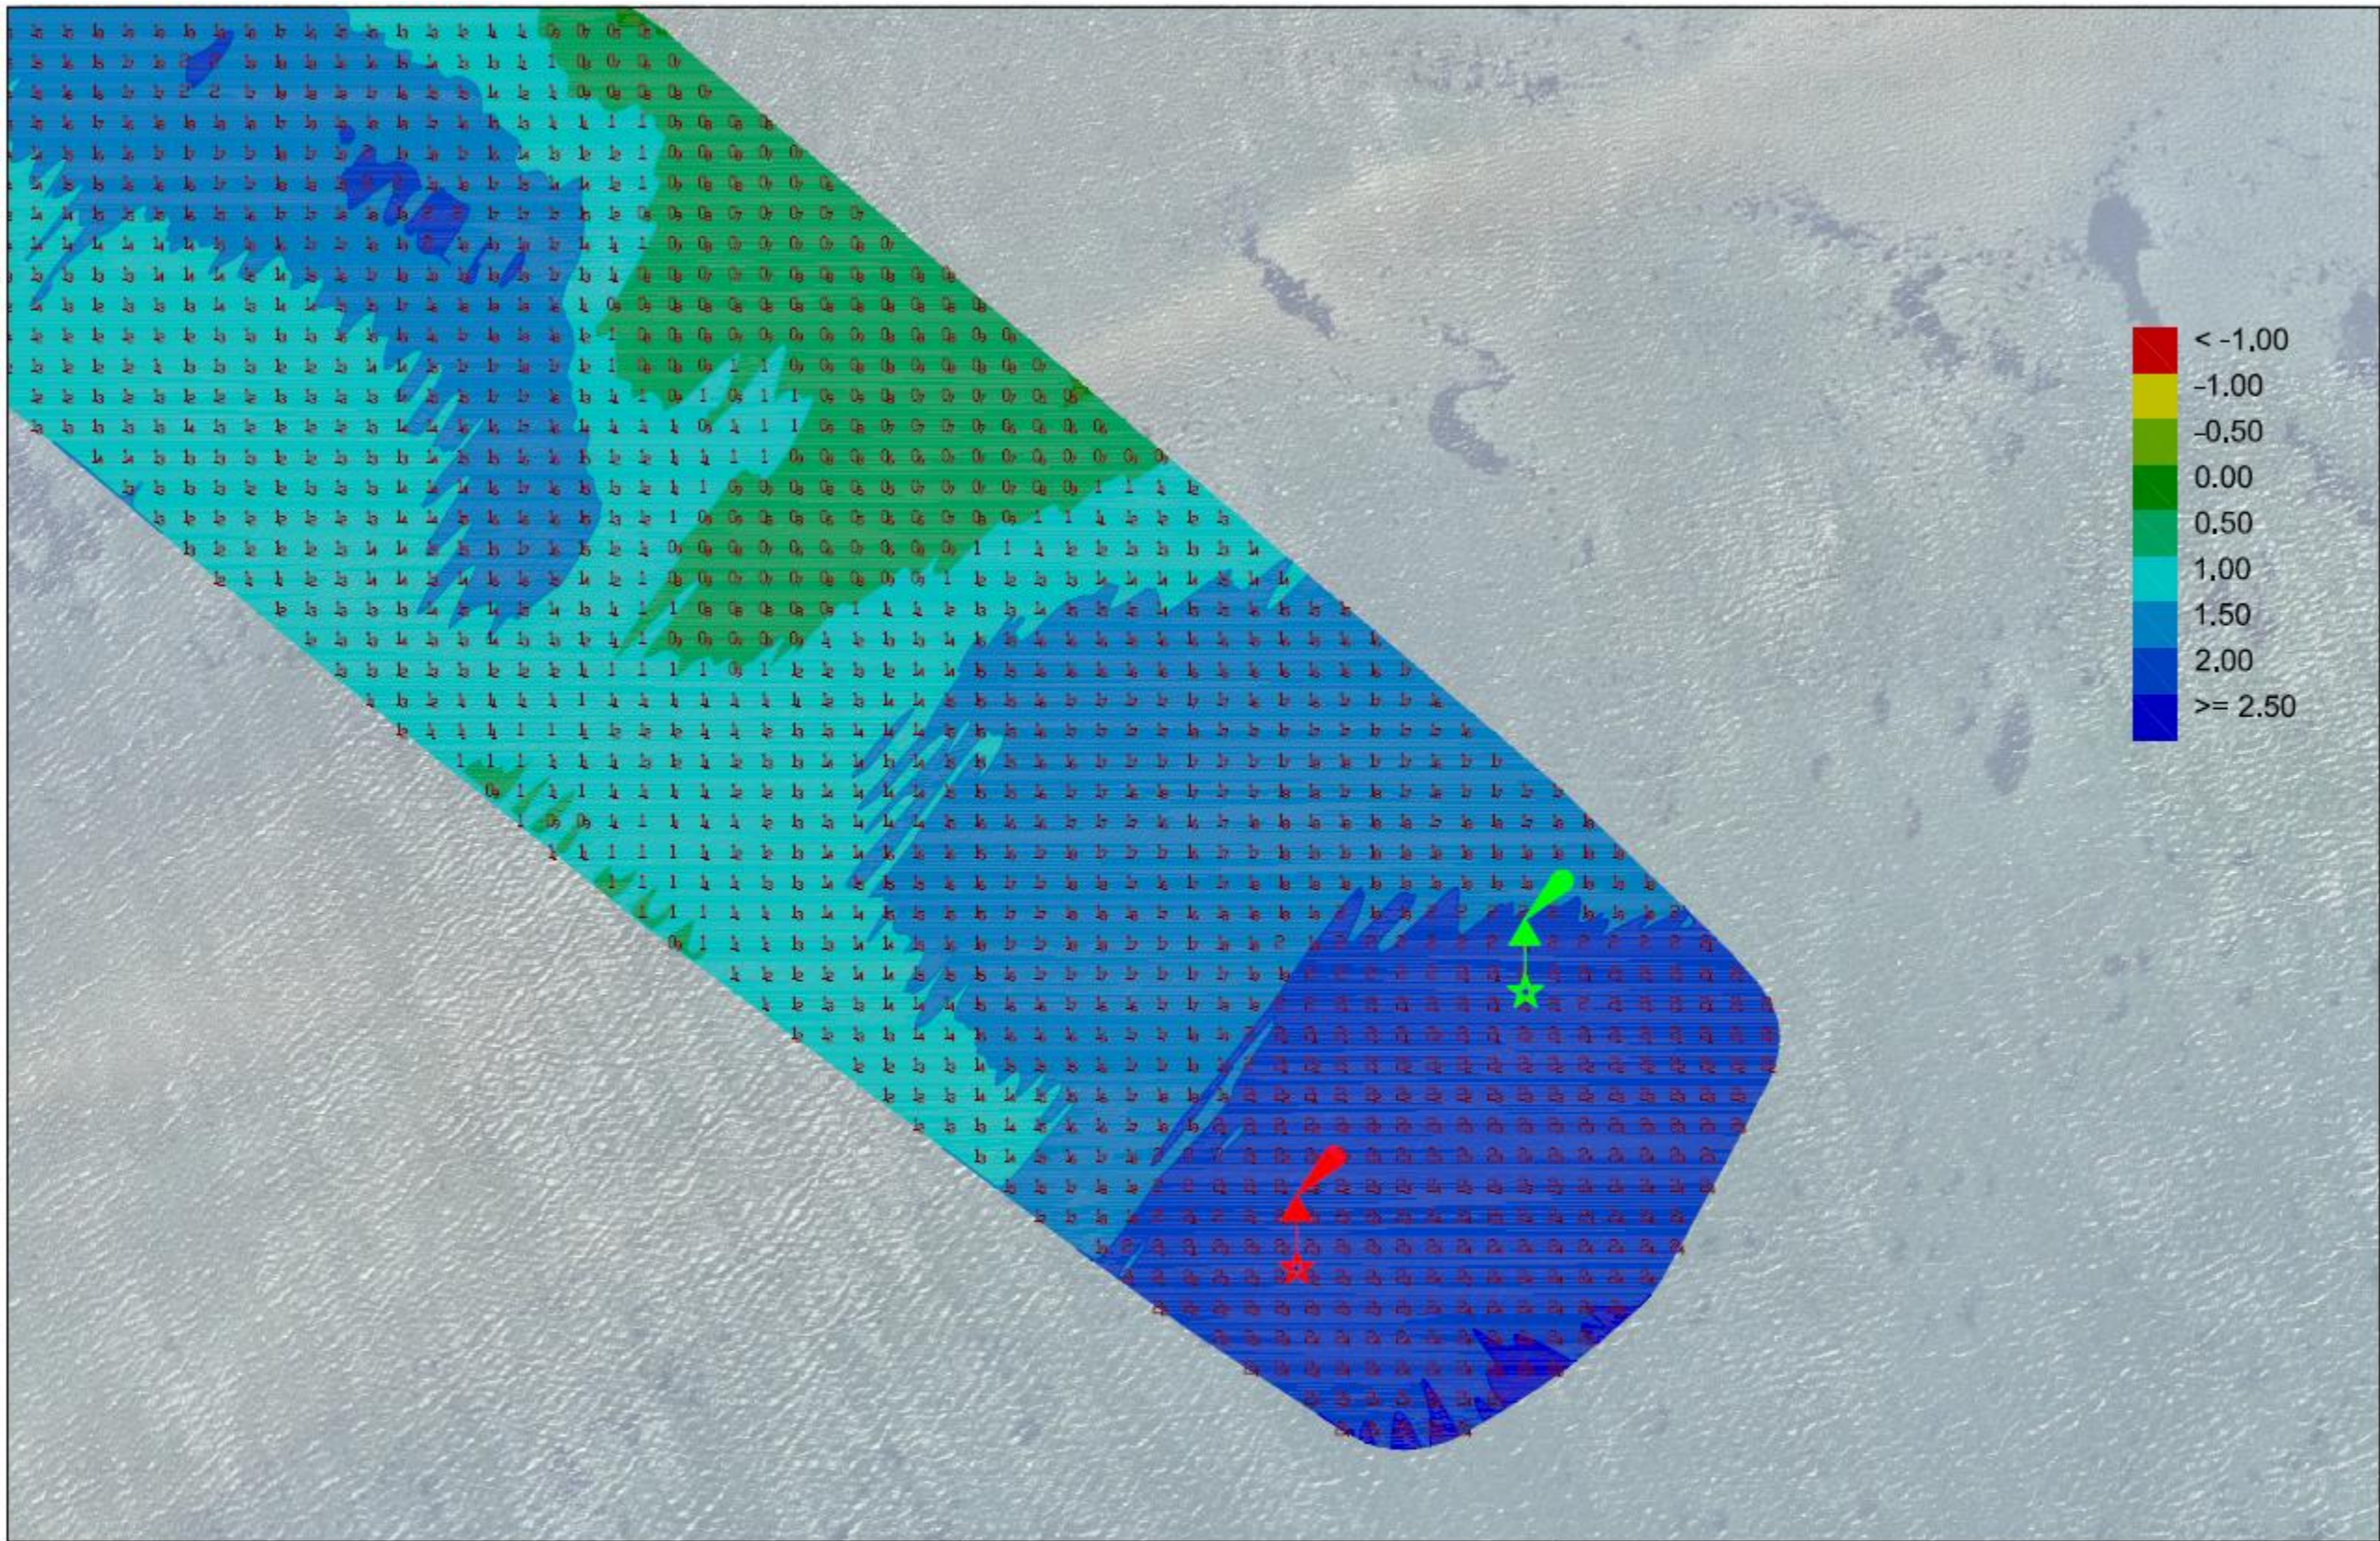

NOTES:

COORDINATES BASED ON MGA94, ZONE 55
 HEIGHT DATUM BASED ON CHART DATUM
 CONTOUR INTERVAL 0.2M

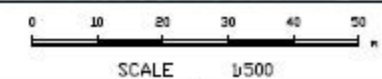

COORDINATES: MGA 94	SURVEY: PB	19 OCT 2020
HEIGHT DATUM: CHART DATUM	CALC.: PB	19 OCT 2020
CAD REF.: FG JN1953	DRAWN: PB	20 OCT 2020
FLD/LVL BOOK:	CHECKED:	



LAND SURVEYING - TOWN PLANNING - HYDROGRAPHIC MAPPING

WERRIBEE RIVER ENTRANCE
 CURRENT SITUATION
 HYDROGRAPHIC SURVEY

DRAWING NO: WS43 SHEET 5 OF 5 REVISION: 0